



WALKWAY FINISH EXAMPLE



PLAYGROUND EQUIPMENT EXAMPLES

UPPER LEVEL PLAYGROUND
AND DISCOVERY SPACE -
HISTORICAL DISPLAYS, ETC.


STAGE

TOILETS BY MID MURRAY COUNCIL

ACCESSIBLE WALKWAY
BETWEEN LEVELS

MARKET STALLS

NATIVE PLANTINGS ON SLOPES

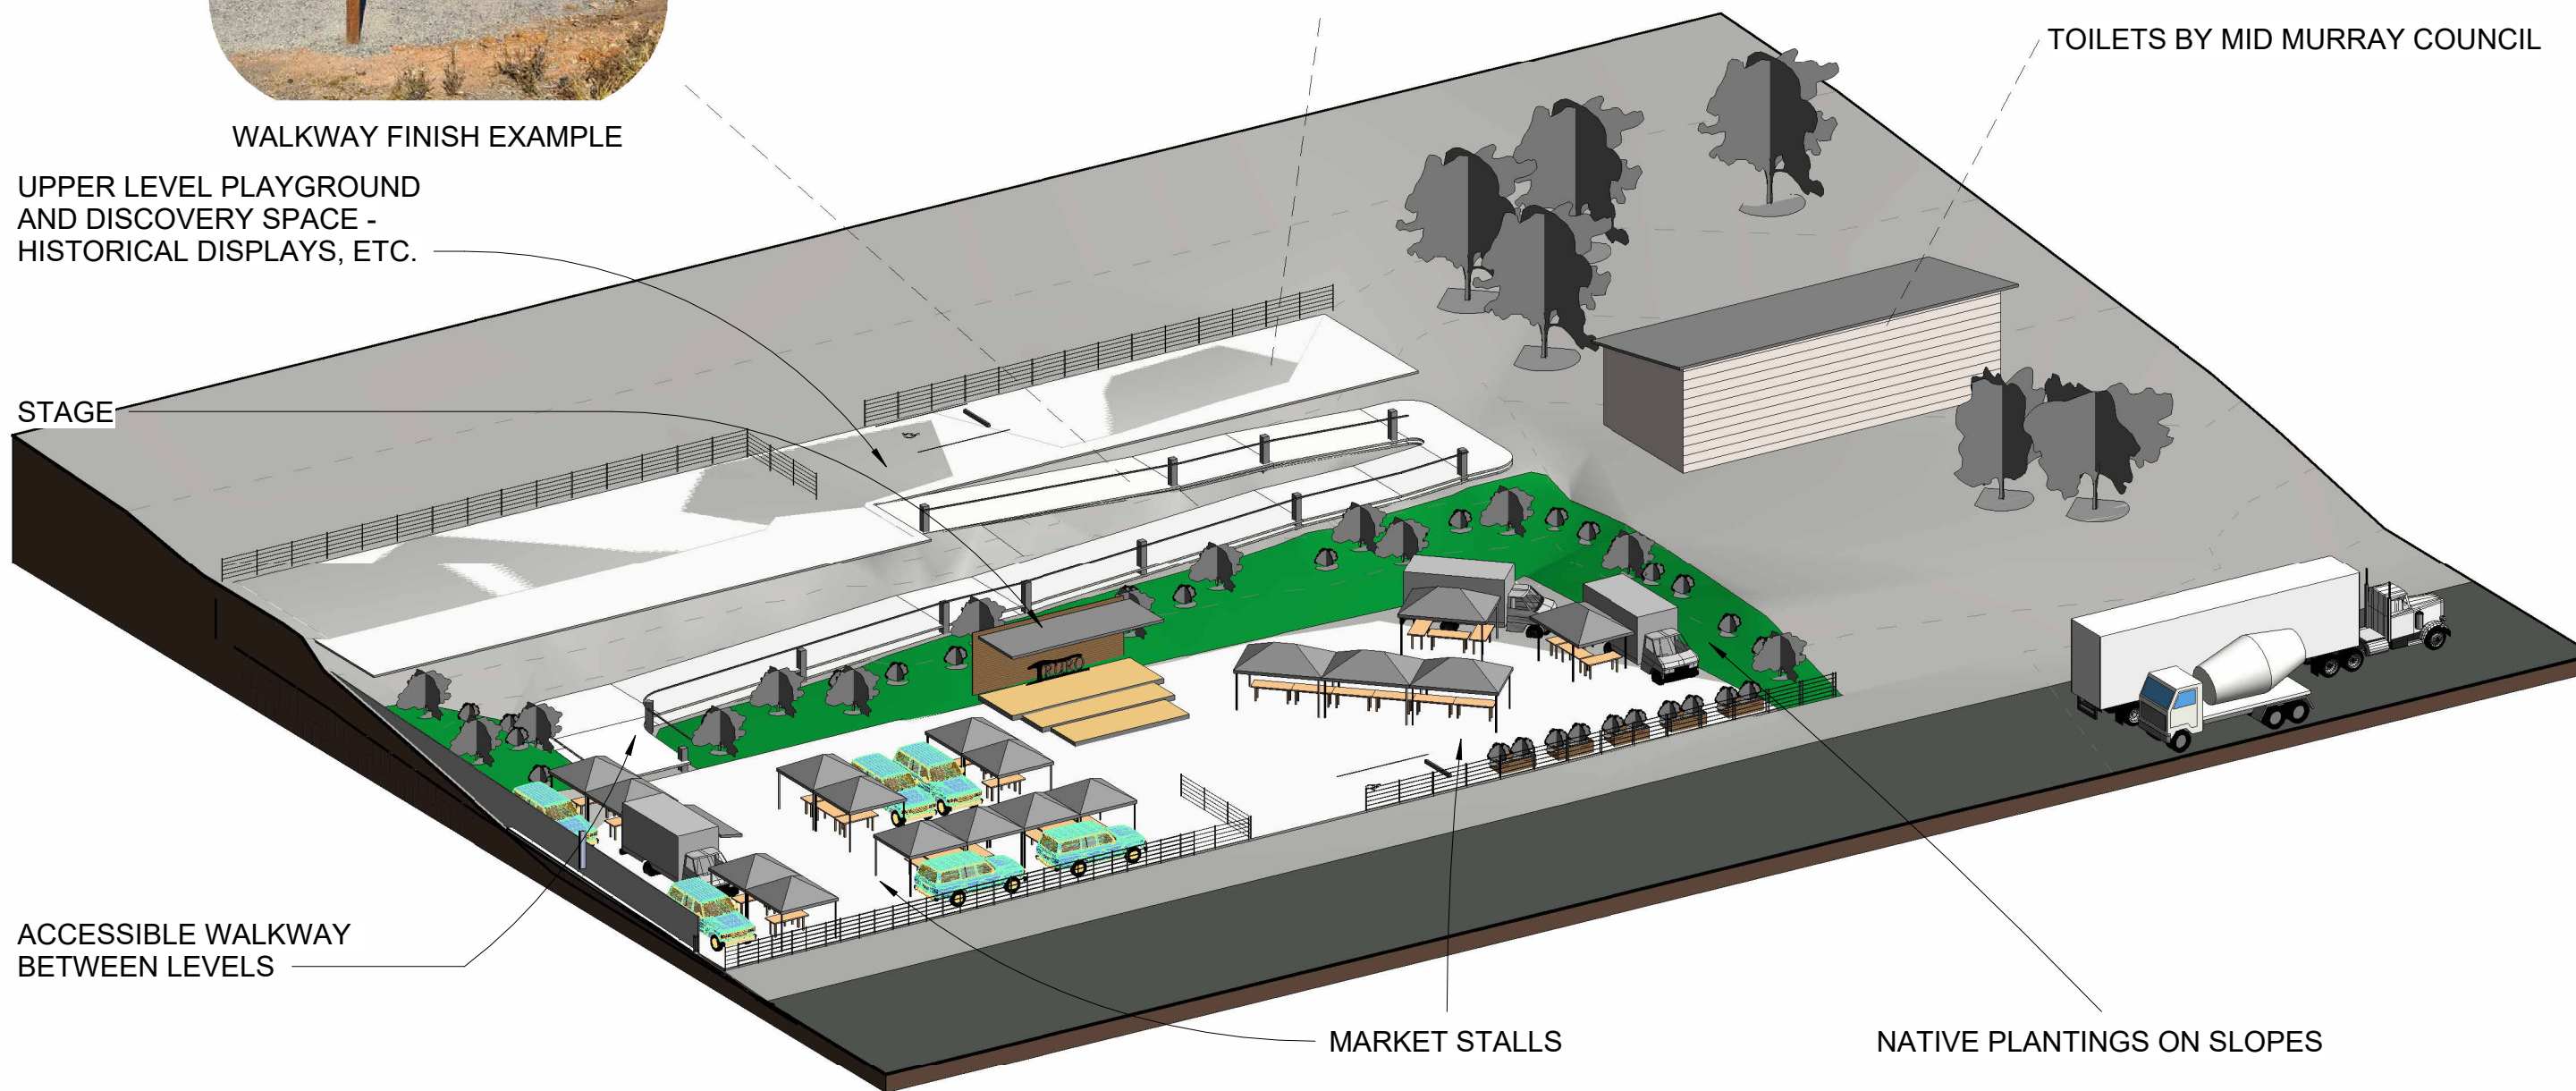


Date

Description

REVISIONS: No.

21/04/2023 3:41:05 PM

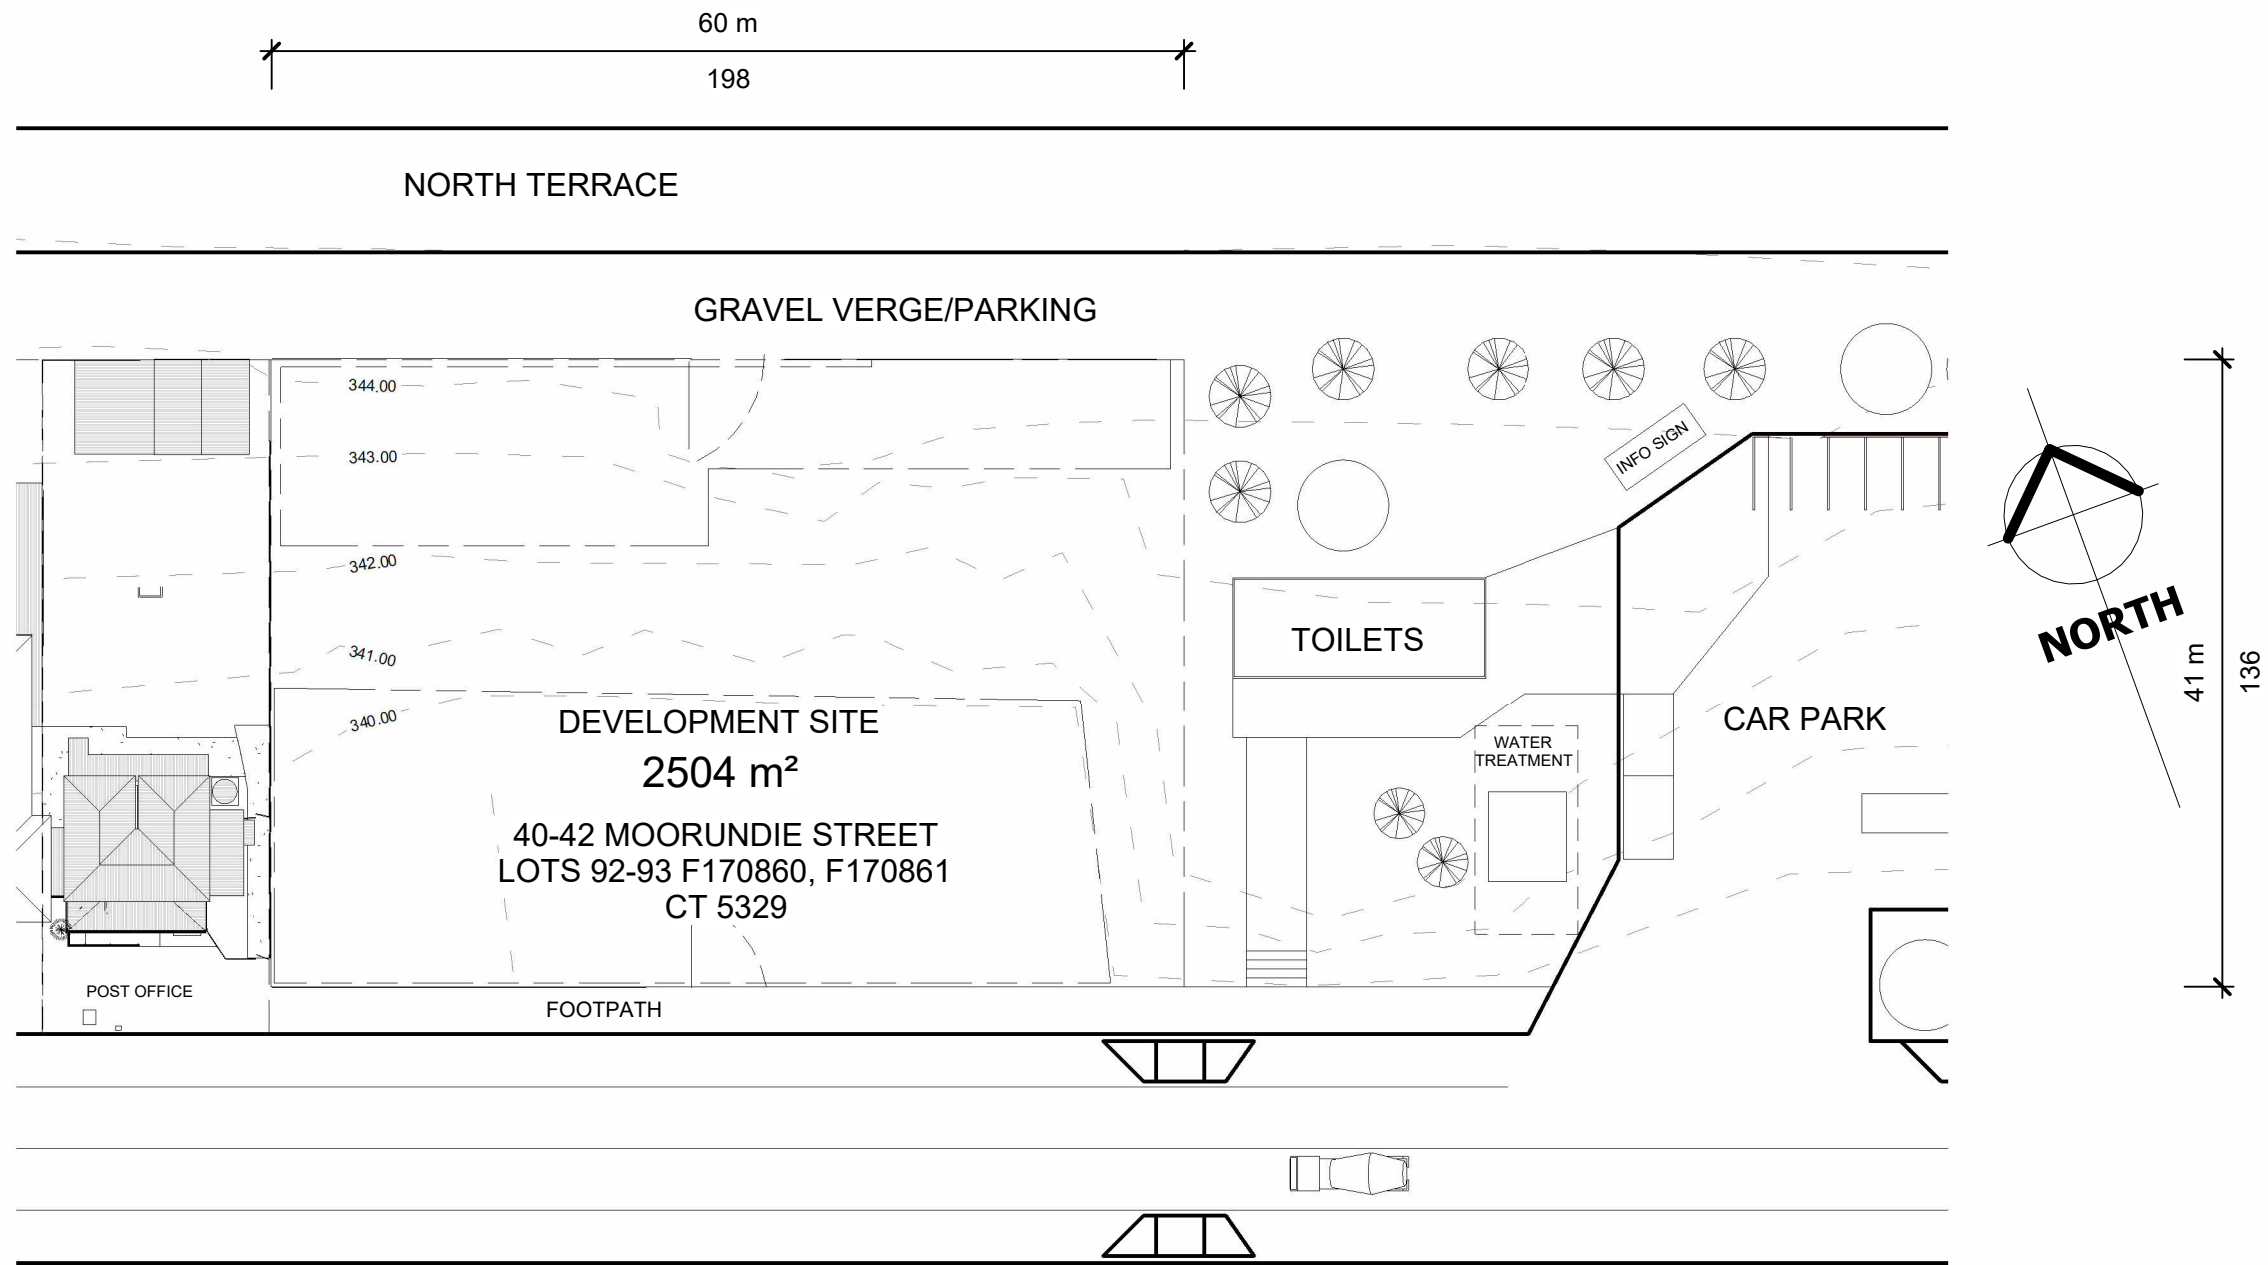



Date

Description


REVISIONS: No.

21/04/2023 3:41:09 PM

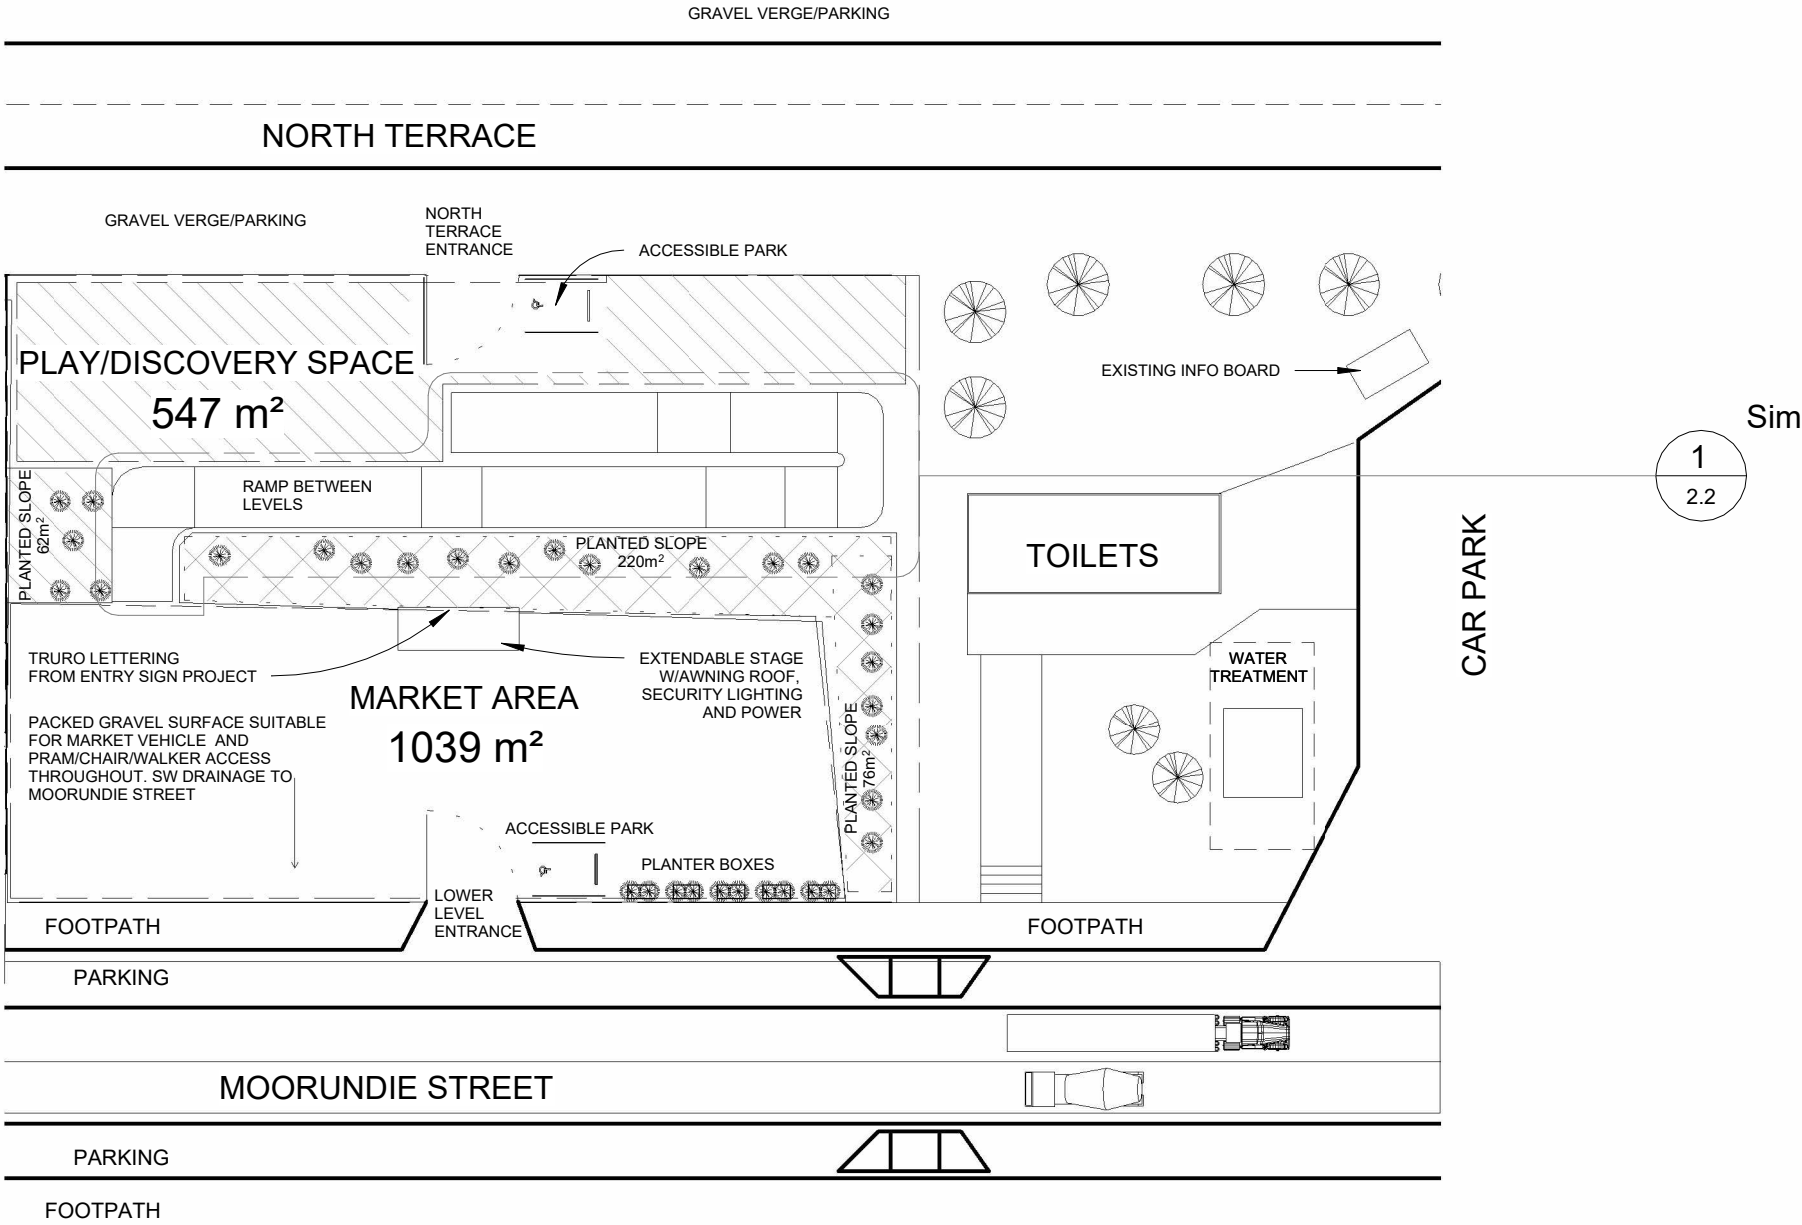


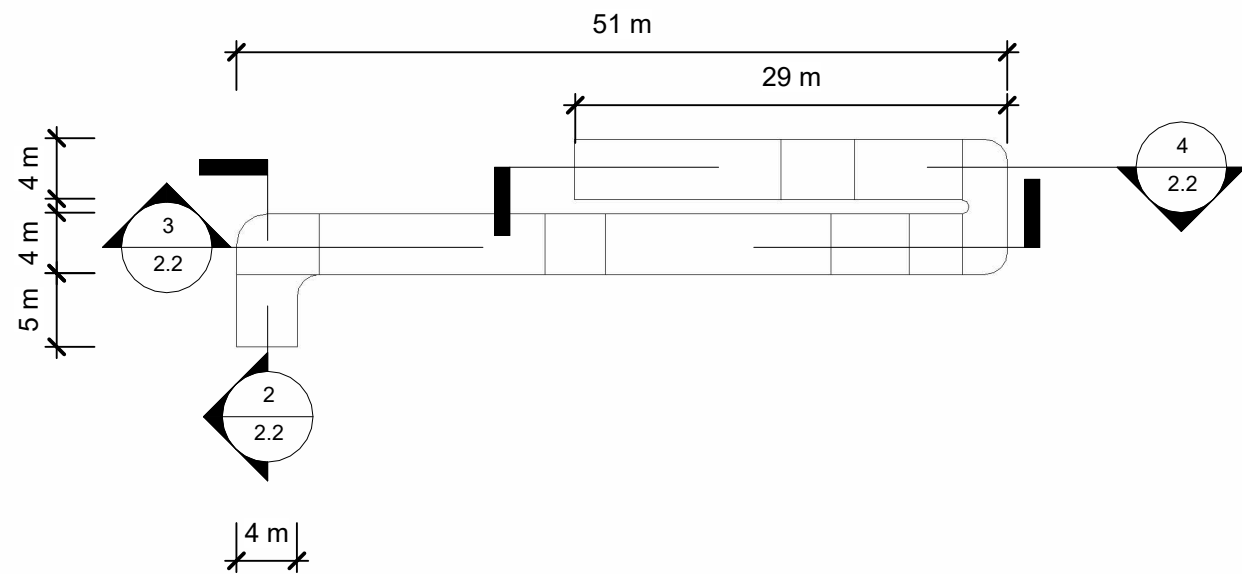


1 RAMP PLAN
1 : 500

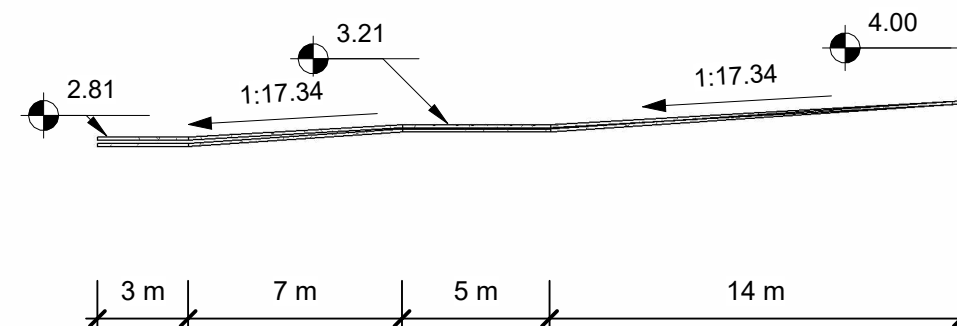

4 RAMP UPPER
1 : 250

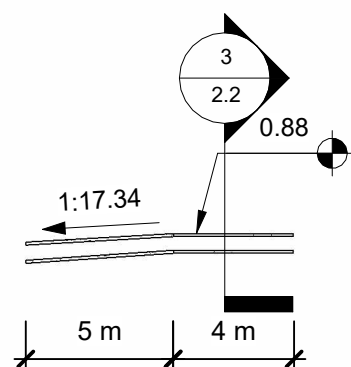

2 RAMP LOWER
1 : 250

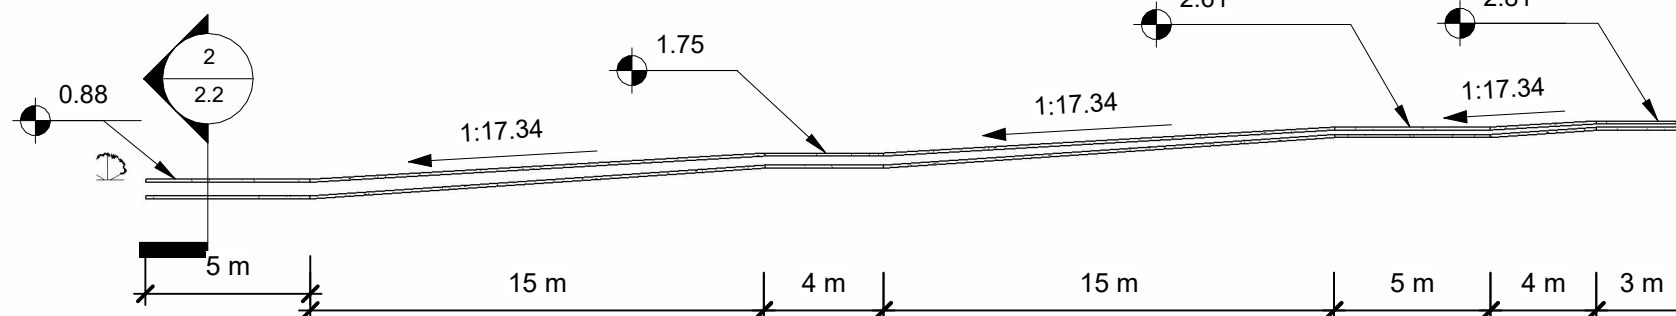

3 RAMP MID
1 : 250

Date

Description

REVISIONS: No.

21/04/2023 3:41:18 PM